



Drawing name: F:\Projects\2024\24-0305 Community Services Park Re-Master Plan\Views\park Rotonda Park\Public Meeting\24-0305_RTND-PUBLIC MEETING.dwg Tab: EXHIBIT 1 Date Printed: Tue, 31 Mar 2026 - 1:27pm

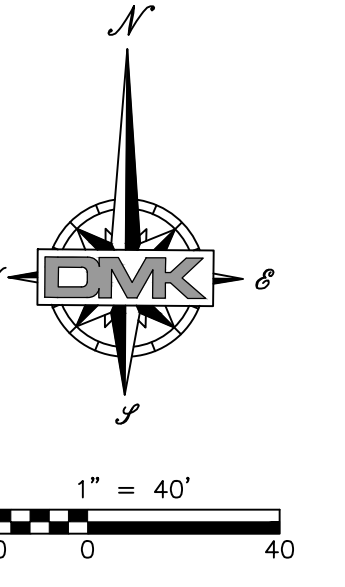

DATE	REVISION	BY

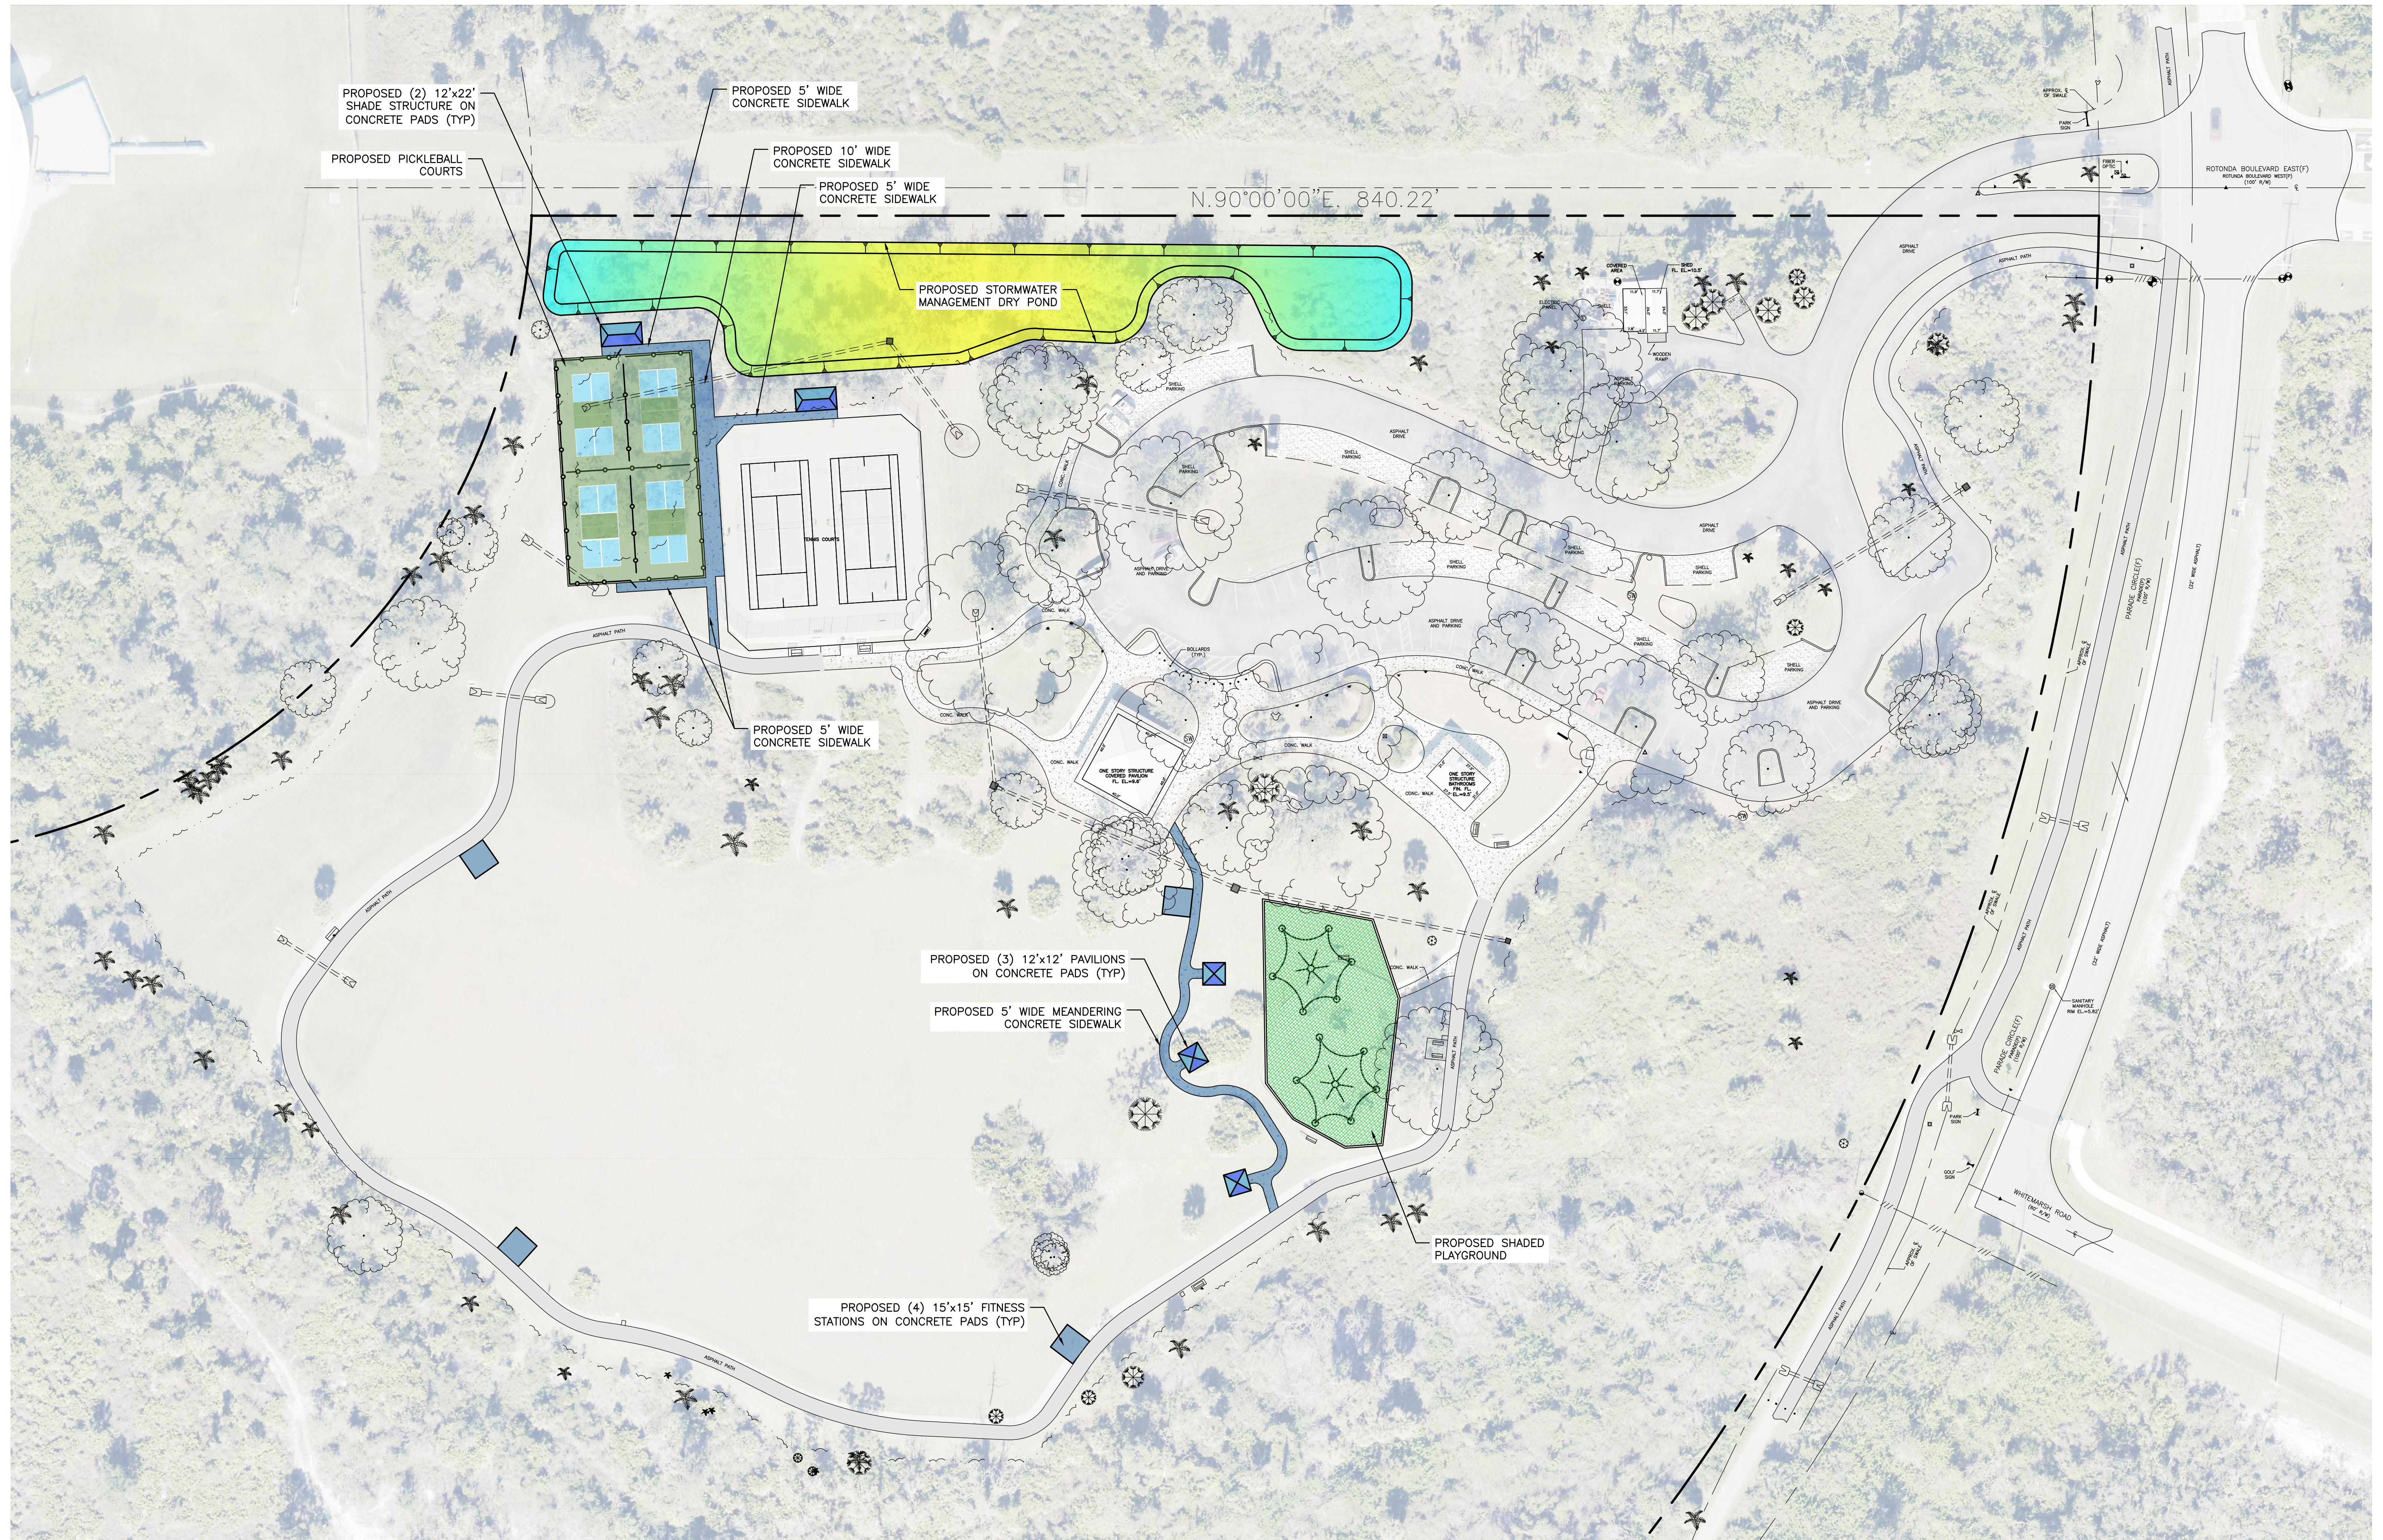

DMK ASSOCIATES
ENGINEERING, PLANNING & DESIGN
405 Commercial Court, Suite E Venice, Florida 34292
Phone: (941) 412-1293, email: info@dmkassoc.com
Certificate of Authorization No. 3943

DATE	10/02/25	CKD. BY	DATE
DRAWN	RMS	KEM	03/31/26
DESIGN	KEM	KEM	03/31/26
SCALE	@ 24"x36"	DMK NO.	24-0305



CHARLOTTE COUNTY
PARKS & NATURAL RESOURCES
1120 CENTENNIAL BLVD.
PORT CHARLOTTE, FL 33953

ROTONDA PARK IMPROVEMENTS
100 ROTONDA BOULEVARD EAST, ROTONDA WEST, FL 33947
PUBLIC MEETING EXHIBIT

ENGINEER OF RECORD
KREG E. MAHEU, P.E.
STATE OF FLORIDA NO. 45766

SHEET No.
1